



Hospital Elevator Standard Layout


Hospital Elevator Standard Dimension

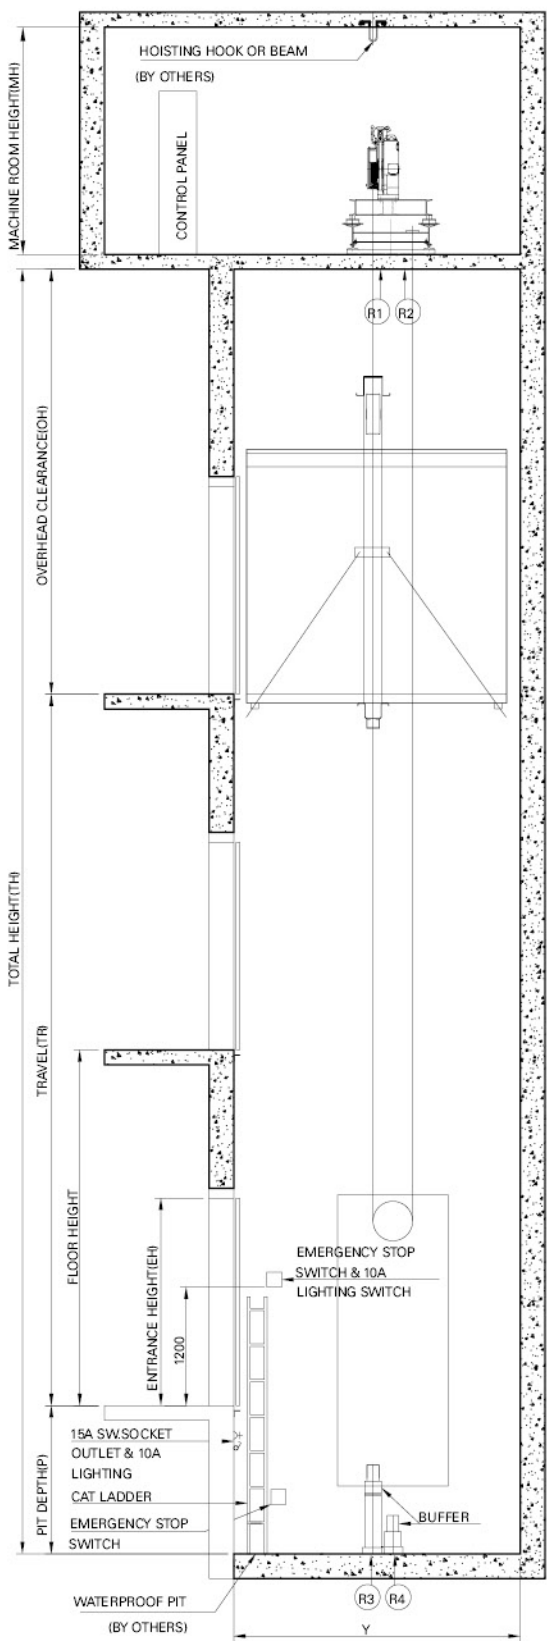

HOISTWAY SECTION

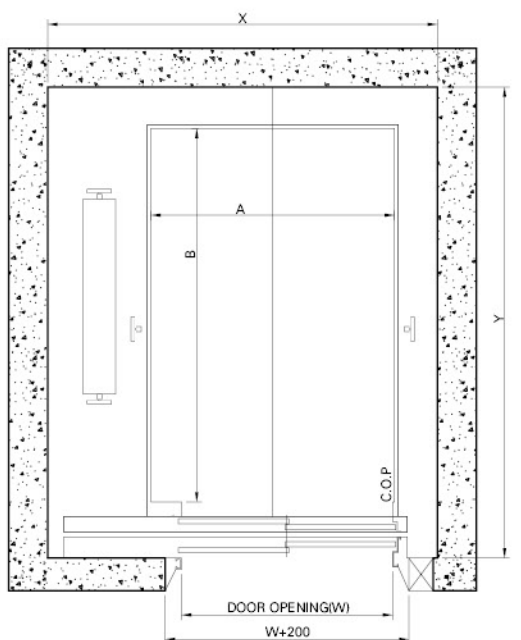

HOISTWAY PLAN

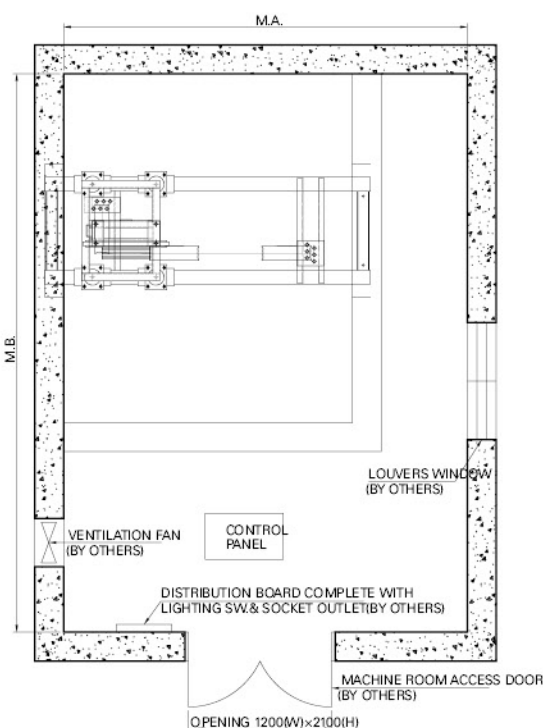

MACHINE ROOM PLAN

Capacity (Kg)	Model	Speed (mpm)	Entrance (mm)		Car (mm)	Pit Impact Load		Hoistway (mm)			Machine Room (mm)		Machine Room Reaction Forces		Traction Machine	
			Width (W)	Height		Car R3 (kg)	Cwt R4 (kg)	XxY	O.H	Pit	M.AxM.B.	M.H.	R1 (kg)	R2 (kg)	Rated current (A)	Rated Power (kW)
1000	FSP-B	60	1000	2100	1200X2000	7050	5450	2150x2500	4300	1500	2800X3800	2400	6500	2800	14.2	6.7
		90				8650	6650		4500	1700		2400	6500	2800	25	10.1
		105				10150	7850		4500	1700		2800	6500	2800	25	11.7
		120				10250	7850		5000	2150		2800	6500	2800	27.5	13.4
1600	FSP-B	60	1200	2100	1500X2300	11850	9150	2450X2900	4600	1800	3000X4800	2400	8500	3250	19	10.5
		90				14500	11250		4800	1950		2400	8500	3250	33	15.7
		105				17050	13150		4800	1950		2800	8500	3250	33	18.3
		120				17250	13350		5500	2100		2800	8500	3250	46	21.7